

Figure 2. Cutting plan for Floor framing

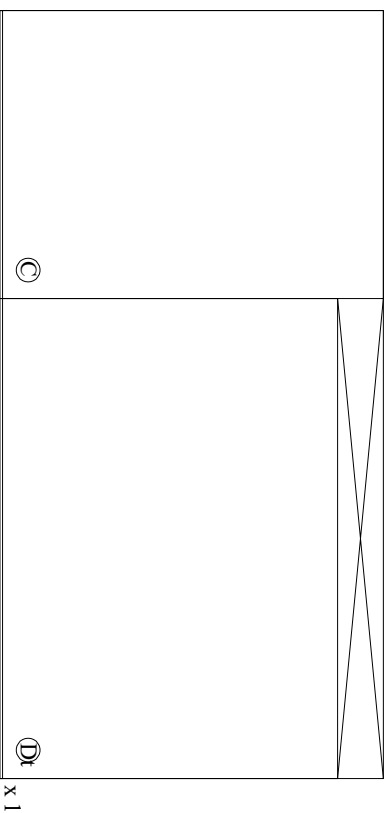


Figure 3. Marking and drilling plan for Floor framing

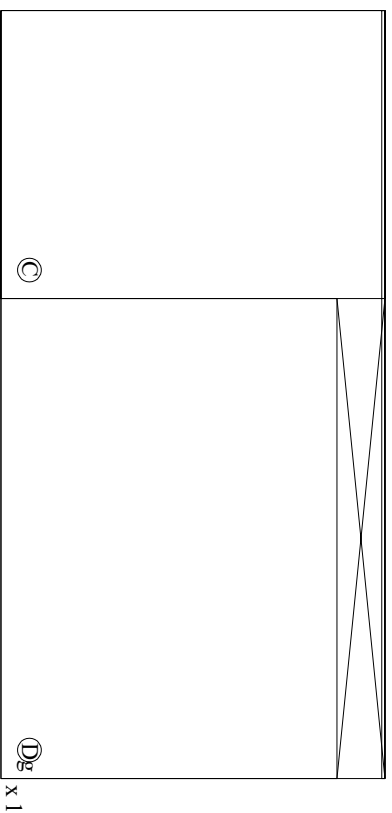


Figure 8. Floor and roof cutting plan

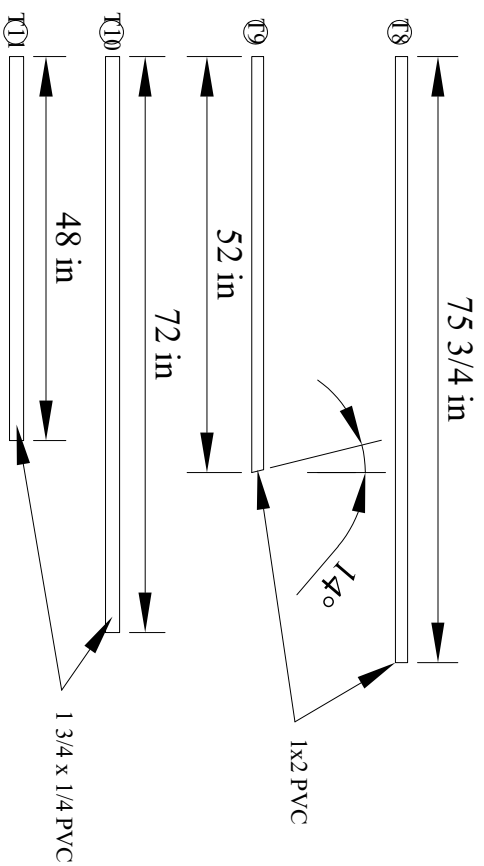


Figure 1e. Other trim components

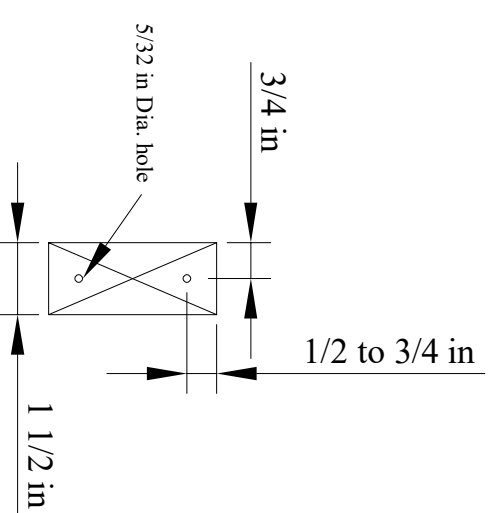


Figure 3a. Drilling key

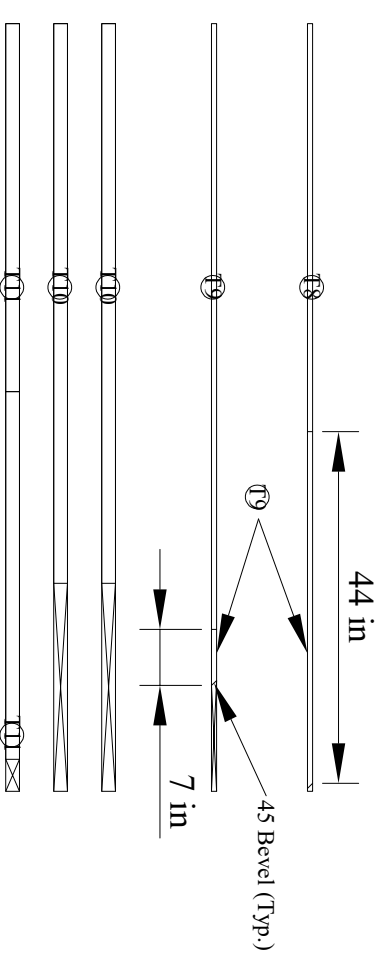


Figure 14b. Other trim components cutting plan

Figure 1a. Floor Components

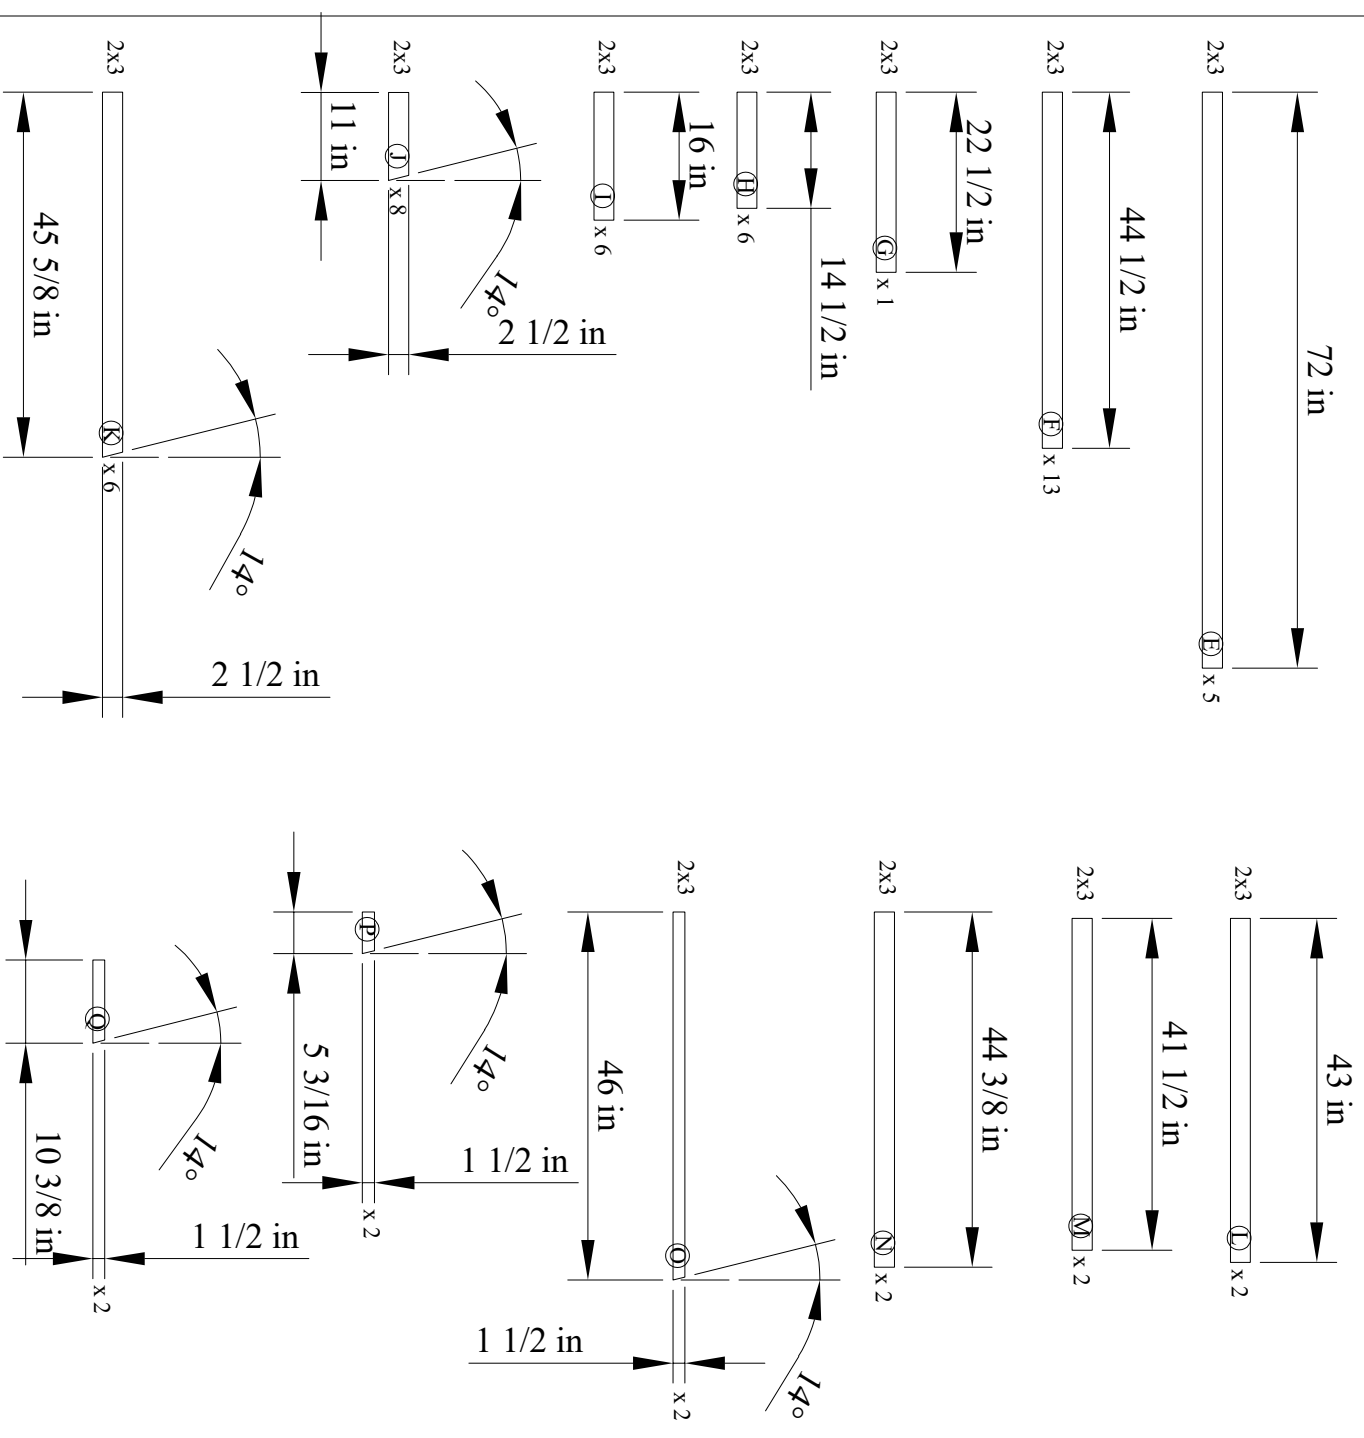


Figure 1b. Wall framing members

Design.	A (in.)	Number
T1	6	6
T2	14 1/2	6
T3	16	6
T4	21	4
T5	22 1/2	2
T6	27	2
T7	43	2

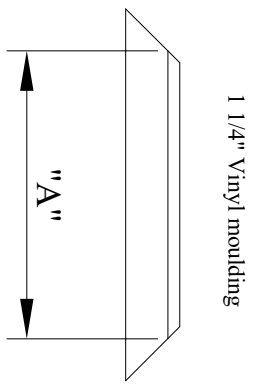


Figure 1d. Outside corner trim components

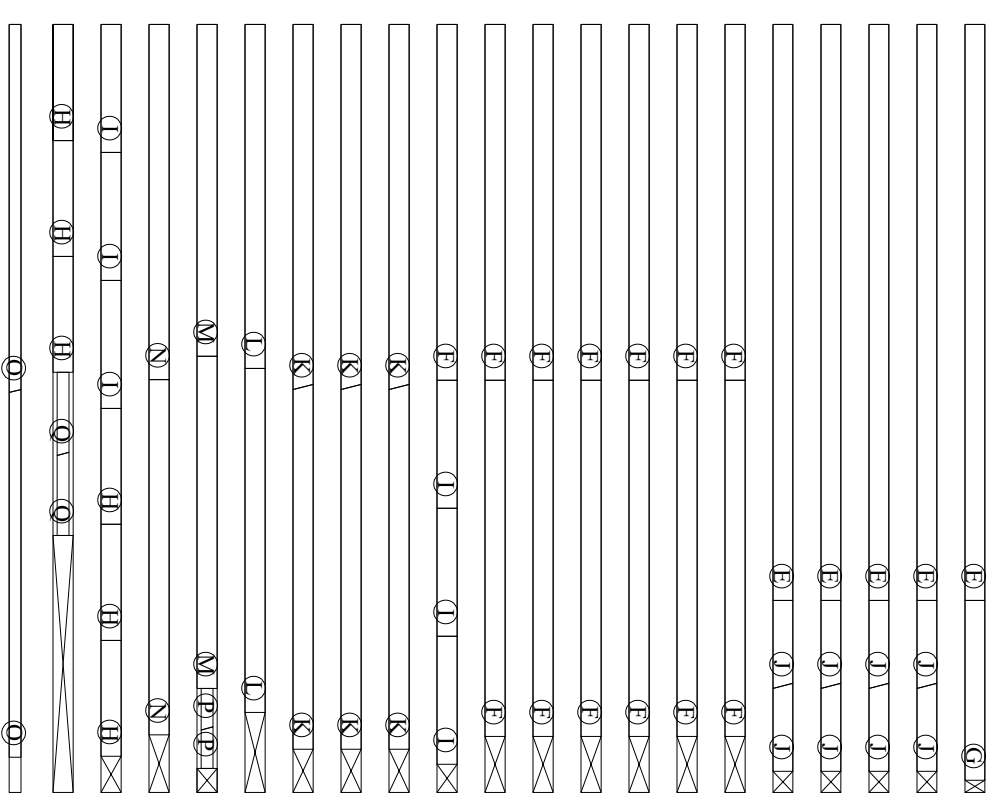
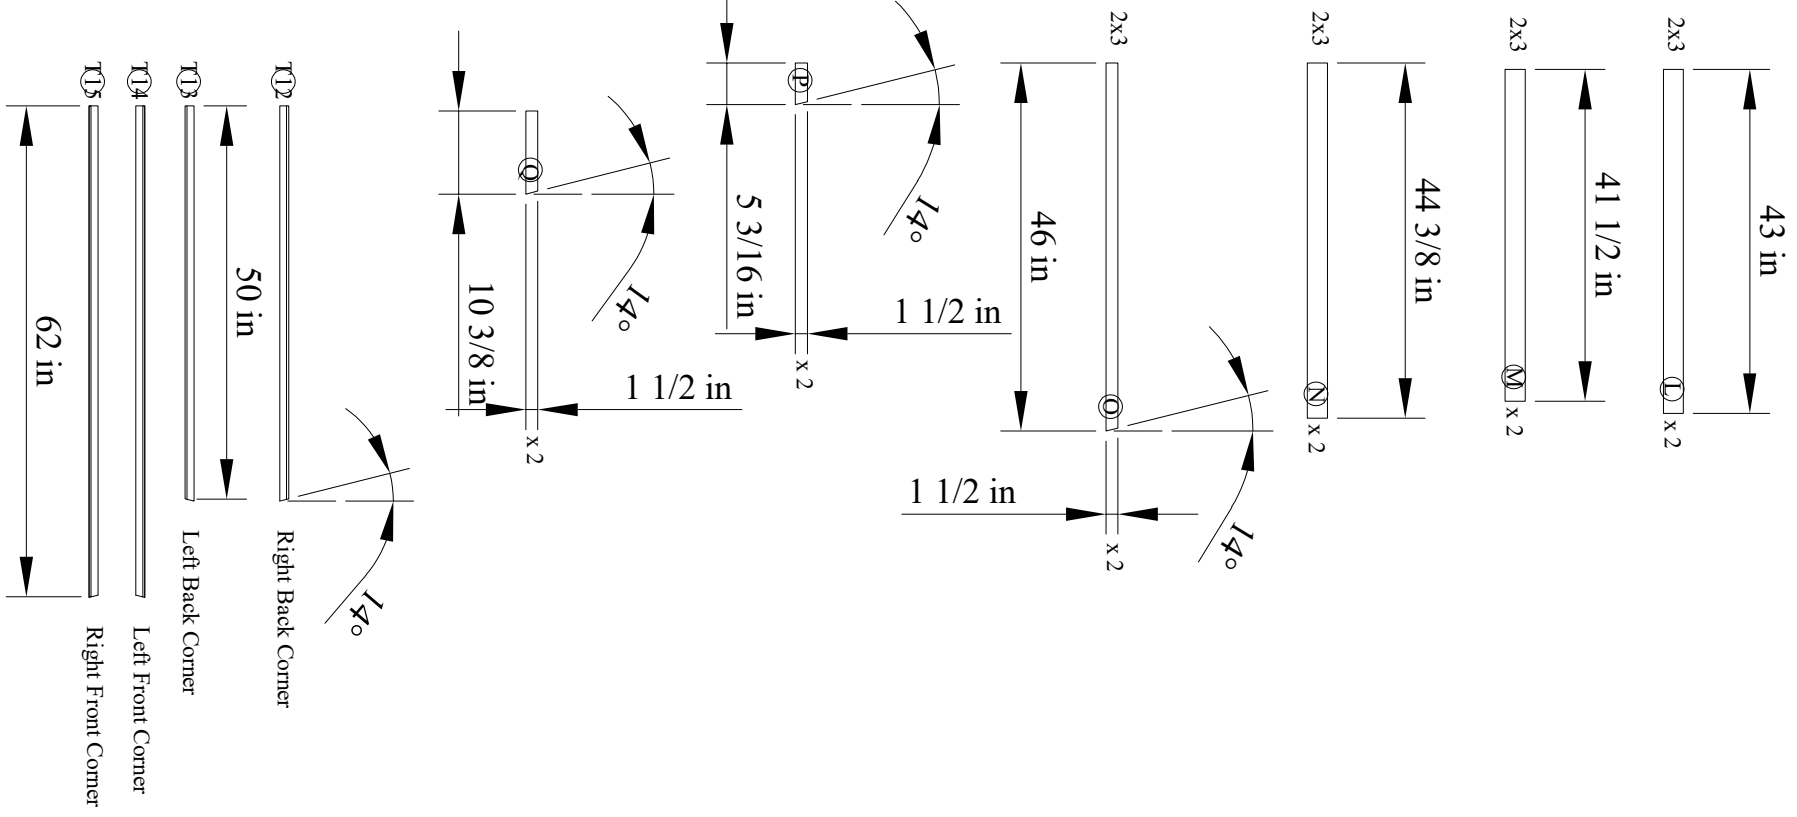


Figure 5. Cutting plan for wall framing

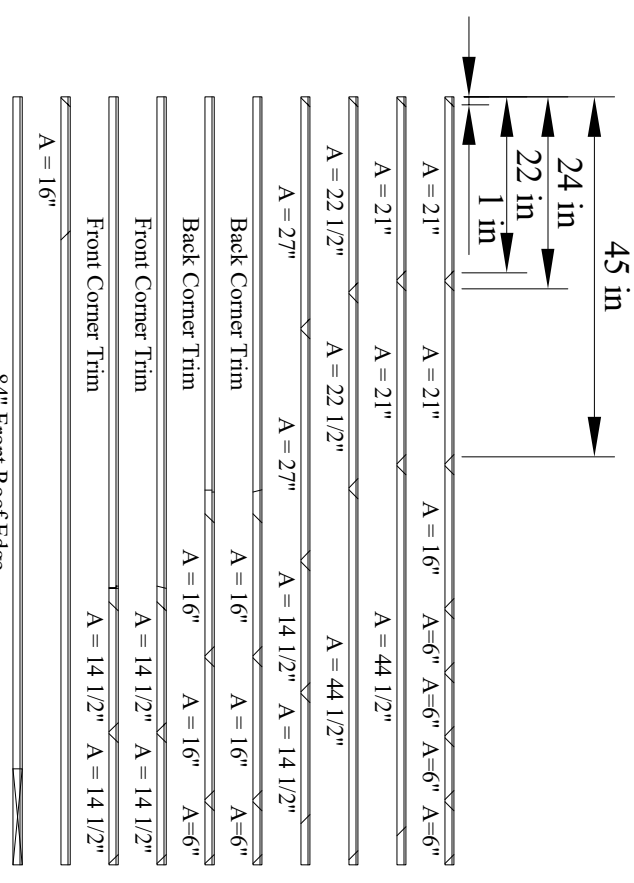


Figure 14a. Outside corner trim cutting plan

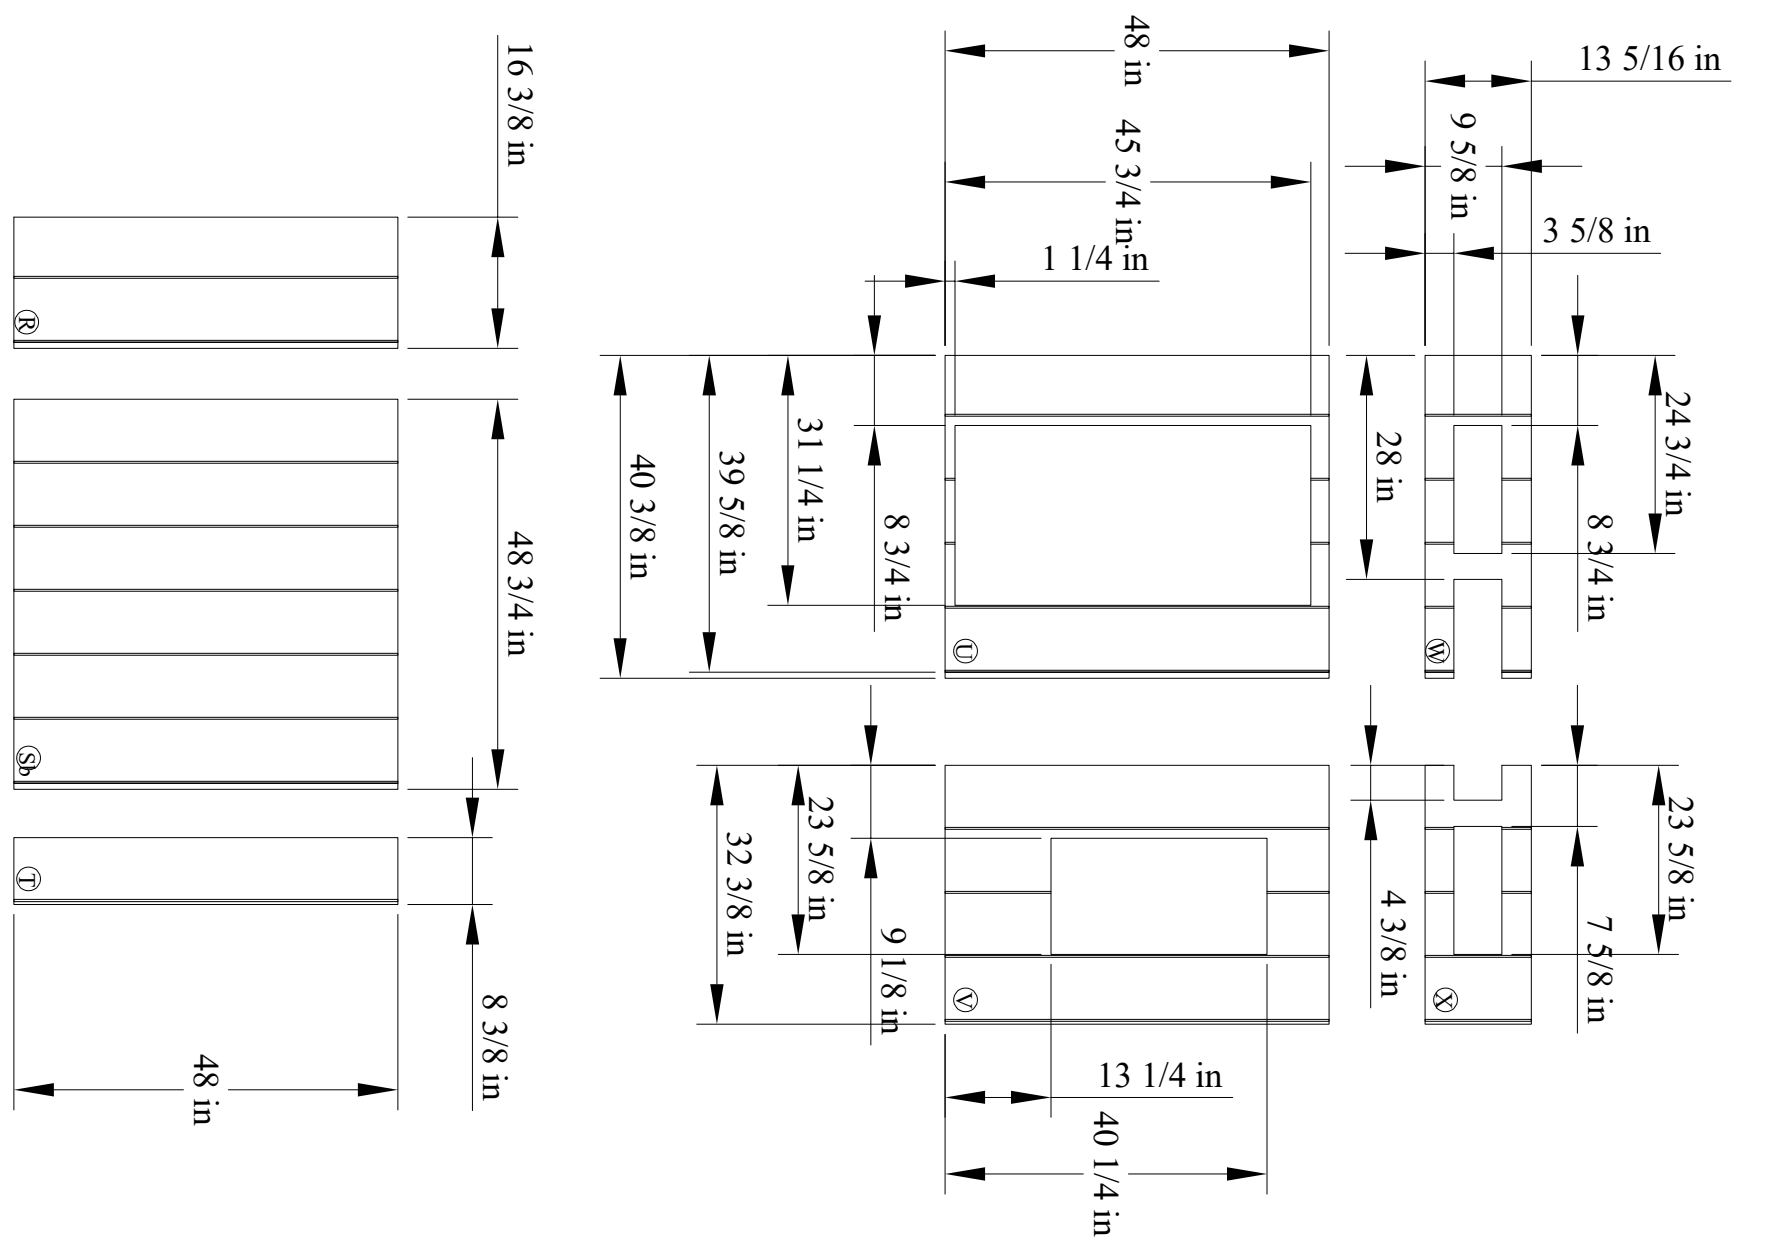


Figure 1c. Wall sheathing panels

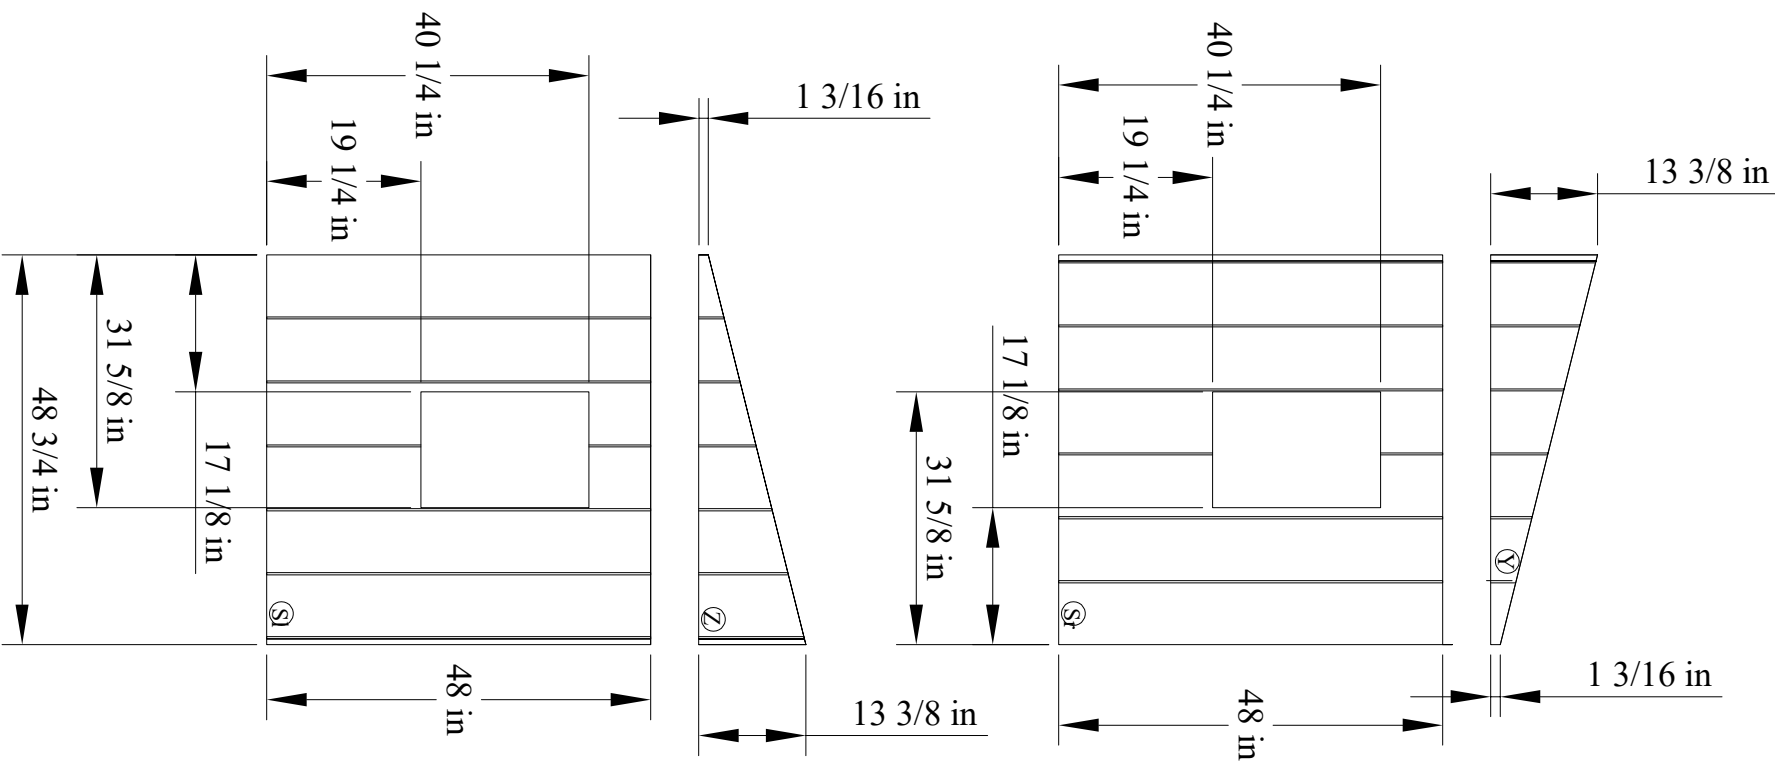


Figure 11. Cutting plan for the Front and Rear wall sheathing

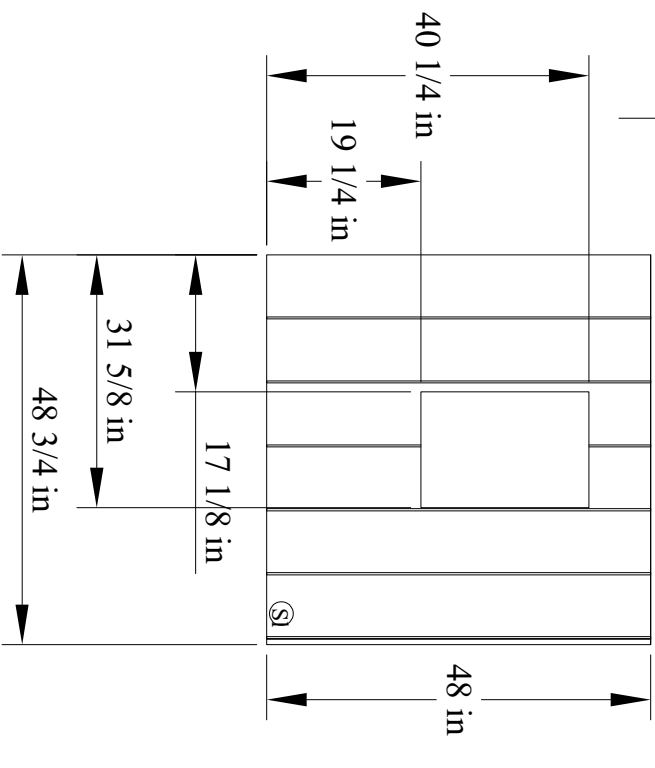
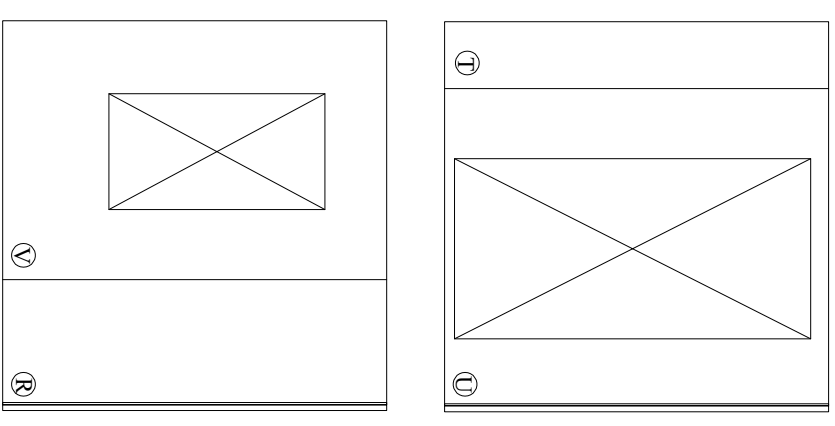
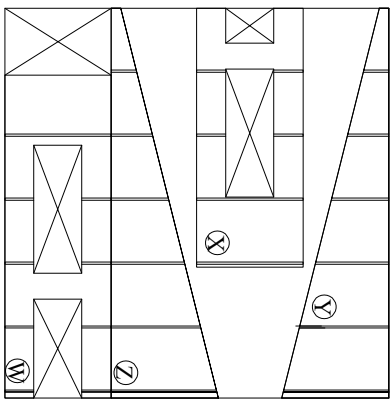


Figure 12. Cutting plan for the top portions of Front, Right and Left wall sheathing



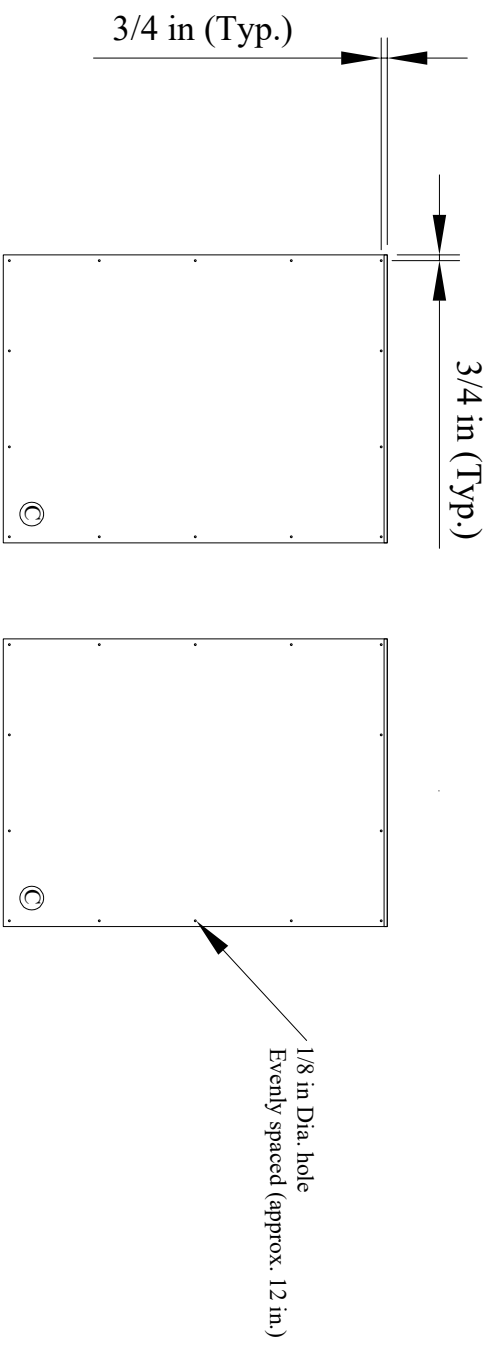


Figure 9. Floor drilling plan

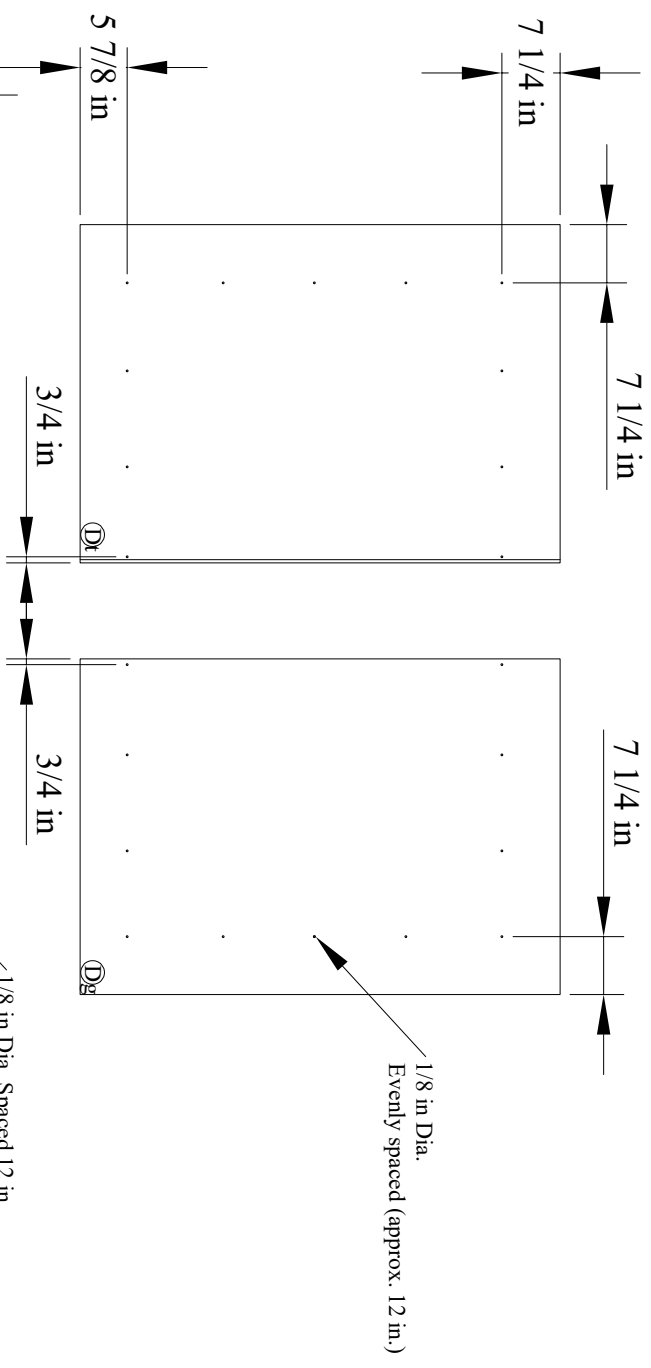


Figure 10. Roof drilling plan

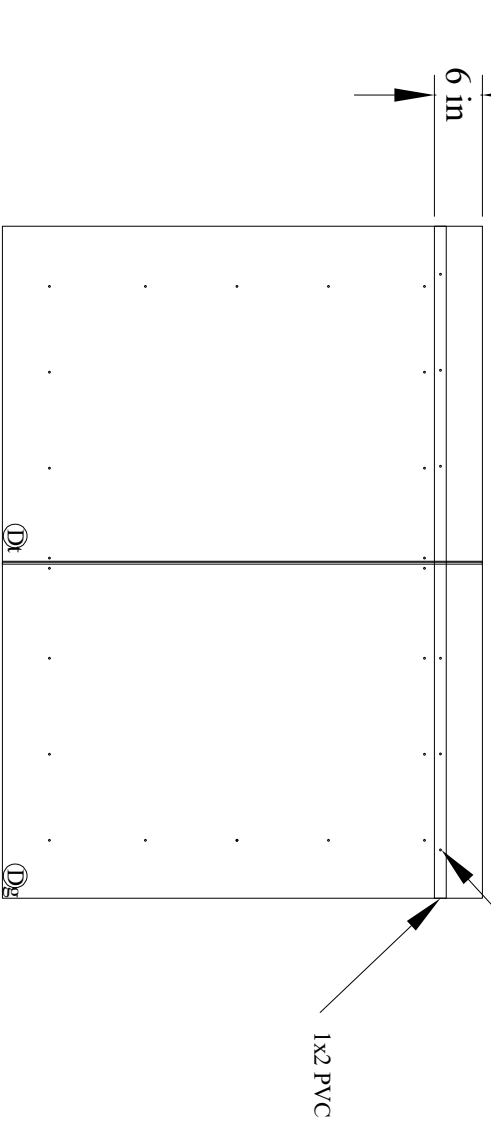


Figure 35. Roof assembly

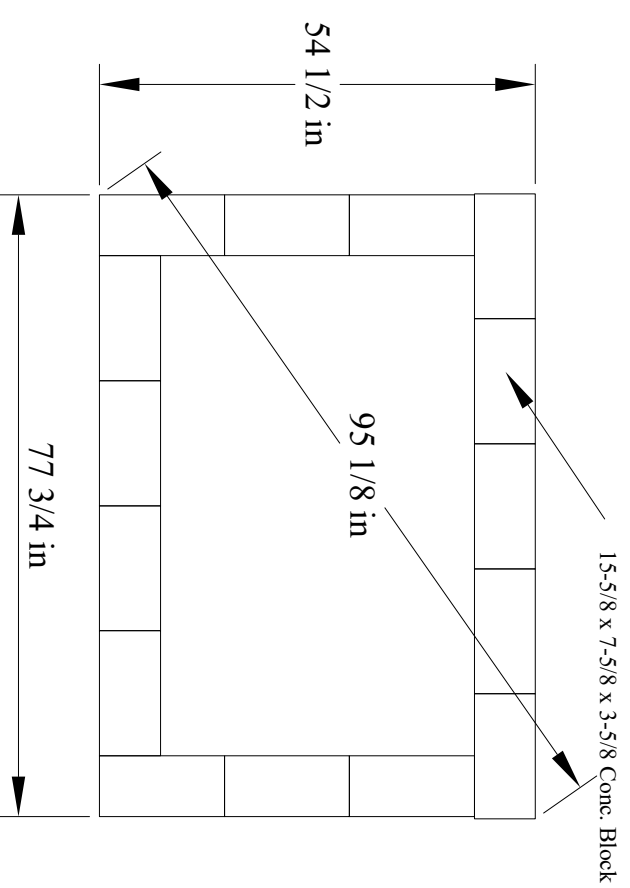


Figure 15. Concrete block foundation

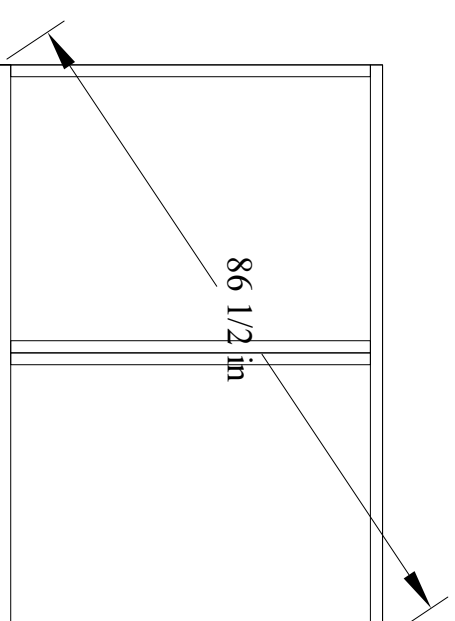


Figure 17. Floor framing assembly

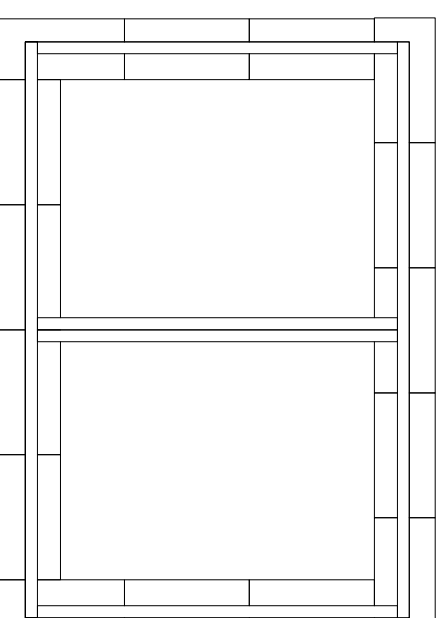


Figure 18. Floor placement on foundation

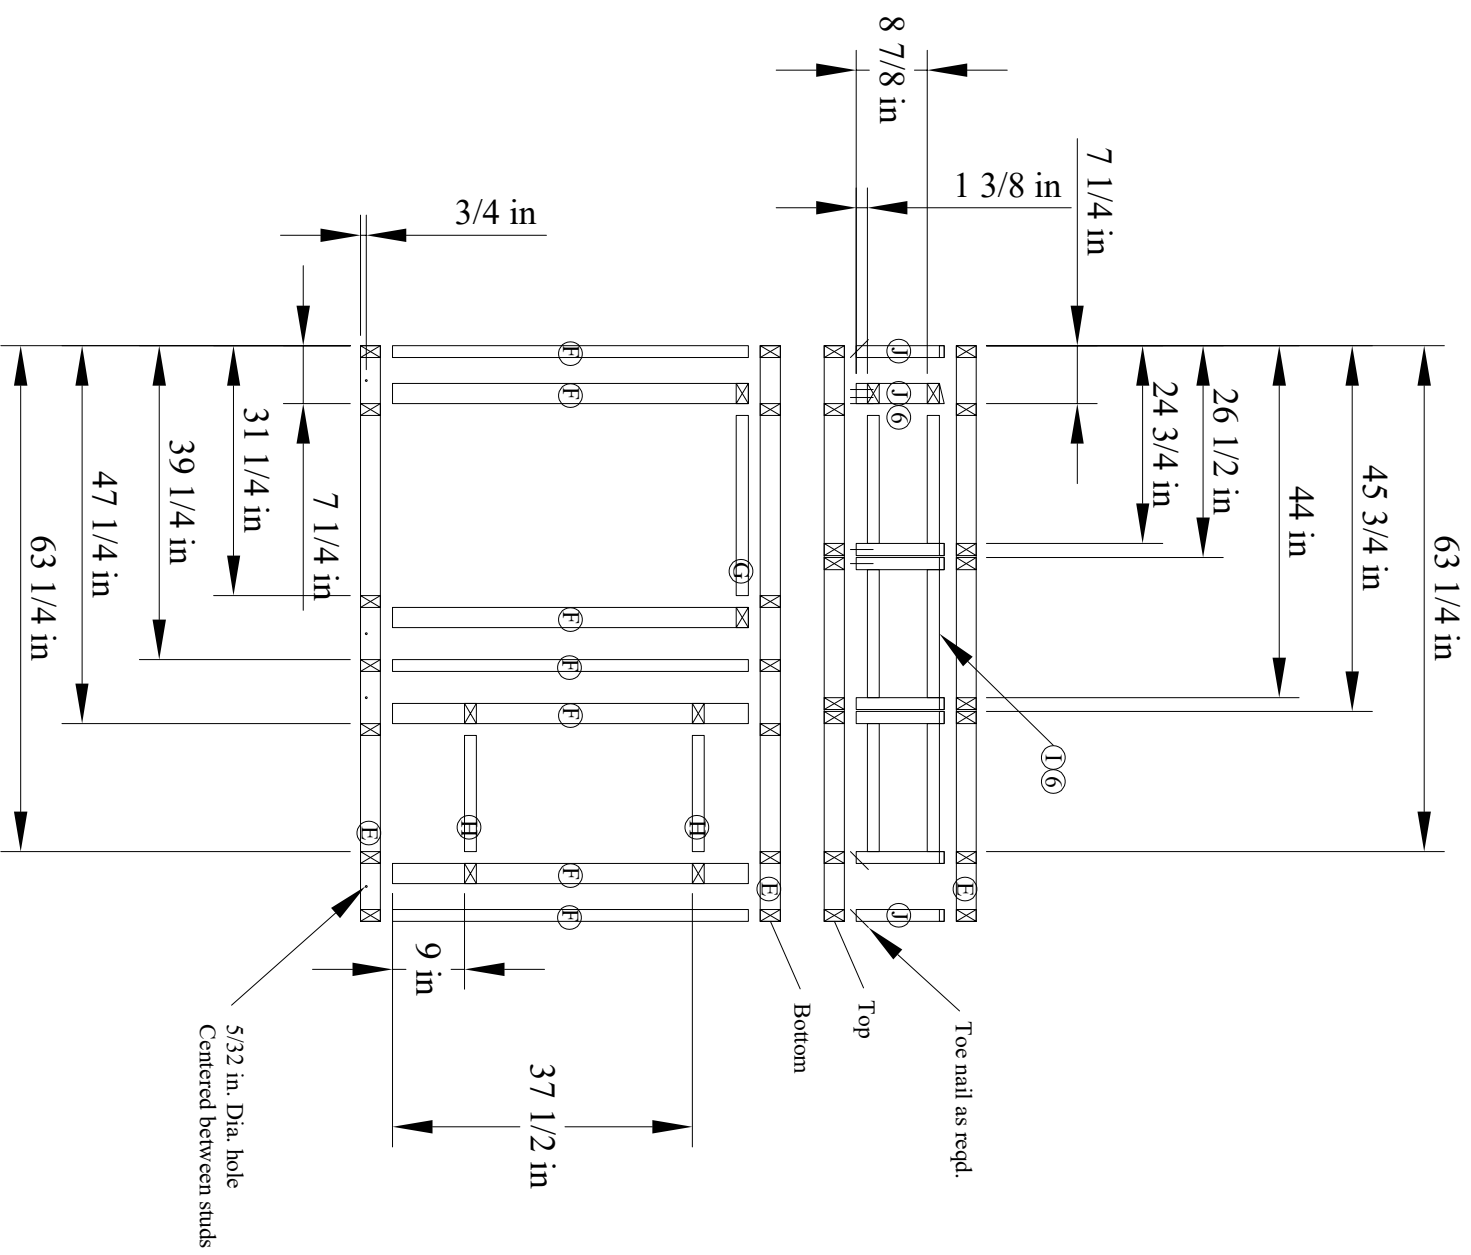


Figure 6a. Marking and drilling plan for Front Wall framing

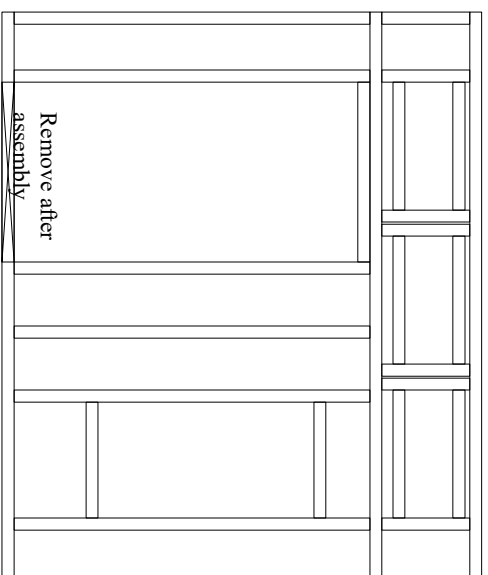


Figure 21a. Front wall framing assembly

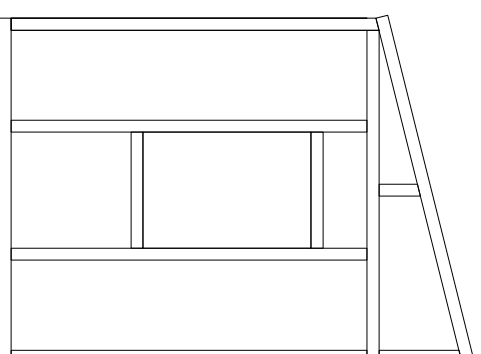


Figure 21d. Left wall framing assembly

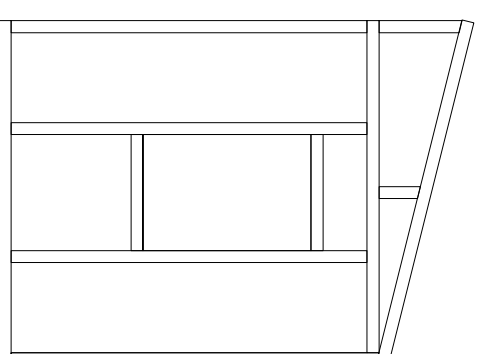


Figure 21c. Right wall framing assembly

 


Figure 21b. Rear wall framing assembly

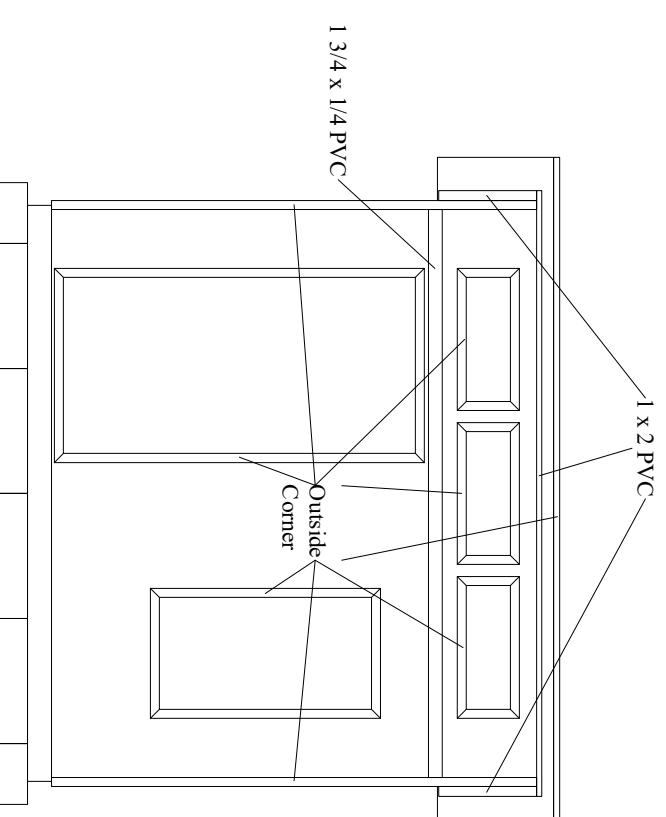


Figure 37. Front trim placement

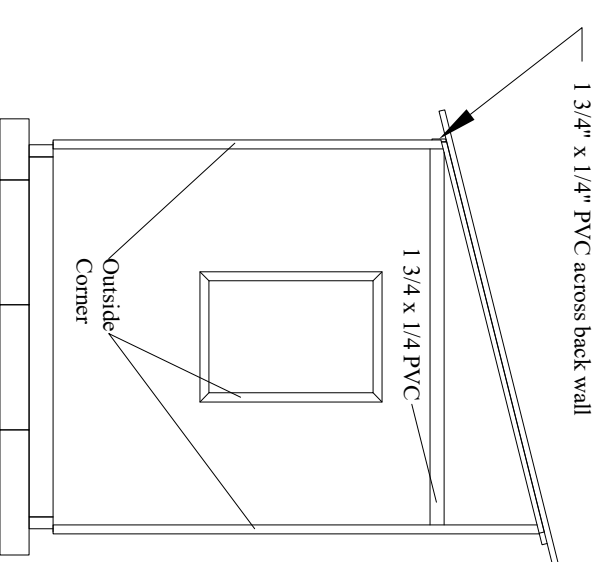


Figure 38. Side trim placement

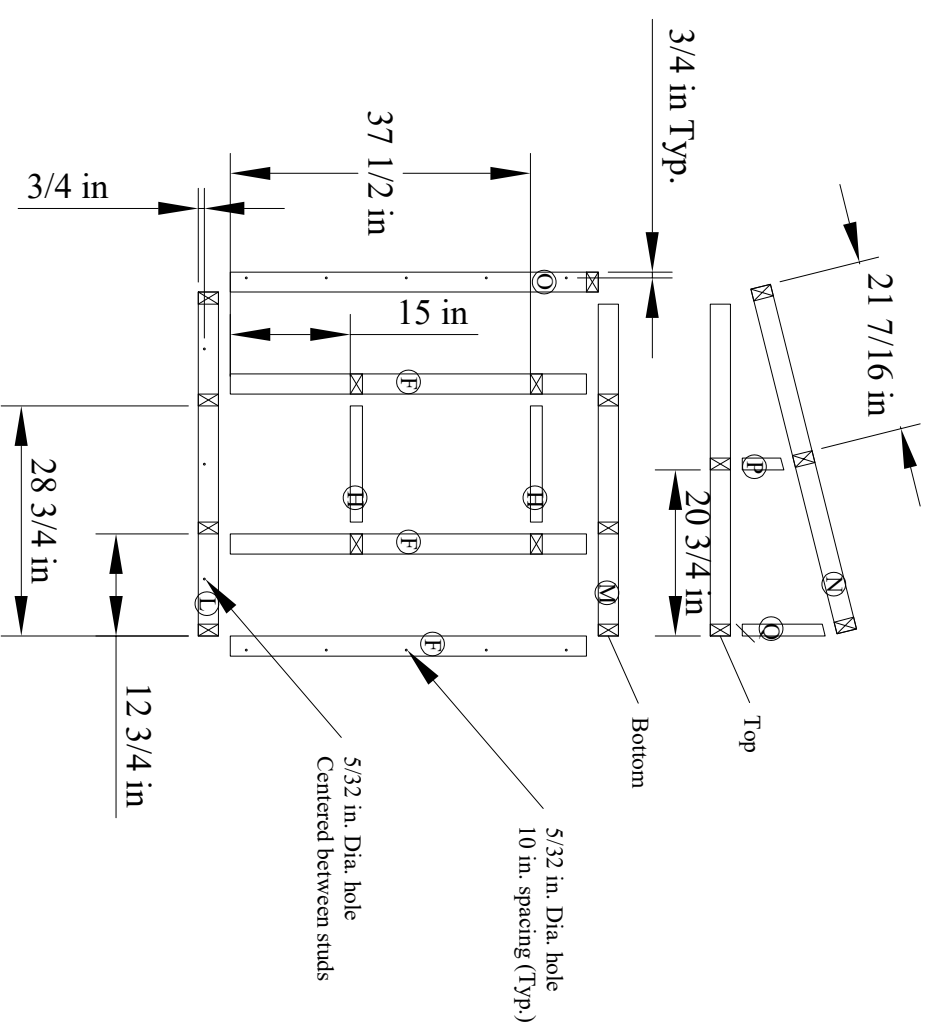


Figure 6d. Marking and drilling plan for Left Wall framing

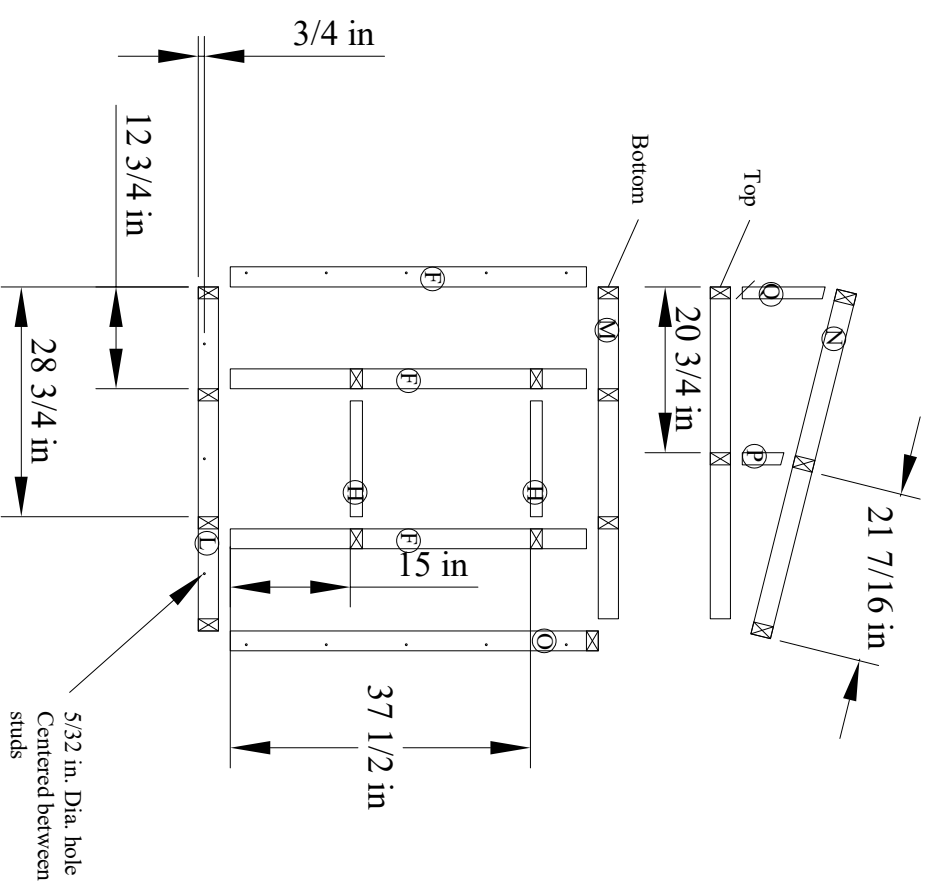


Figure 6c. Marking and drilling plan for Right Wall framing

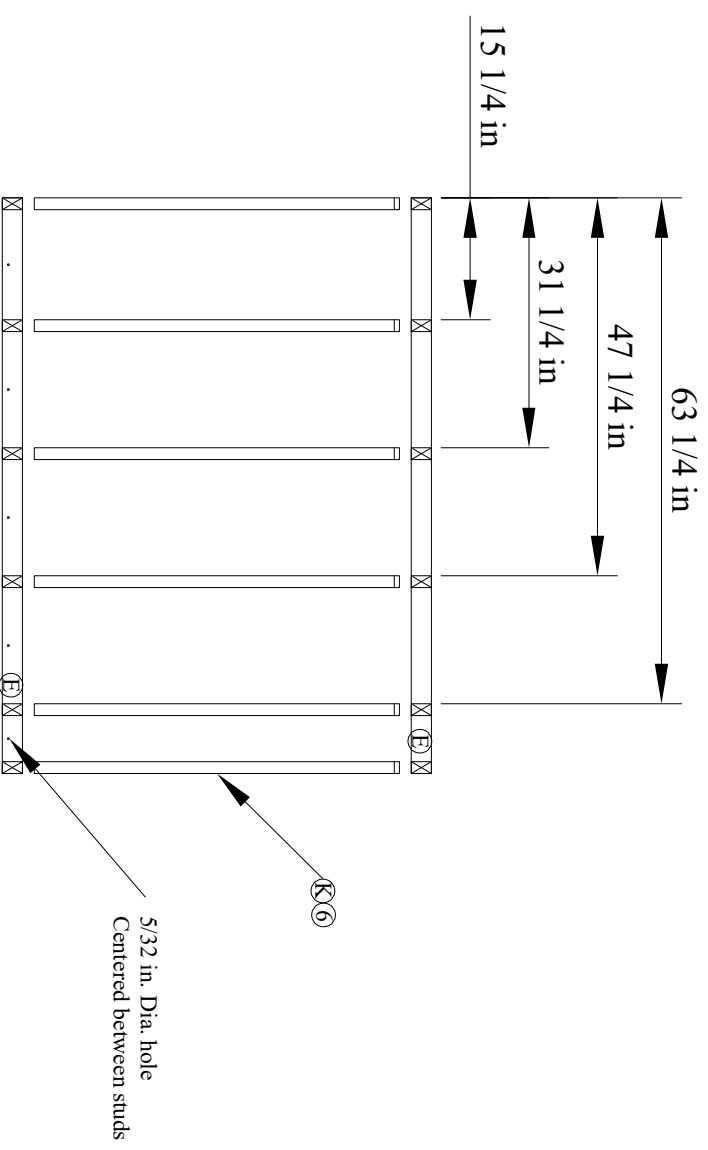


Figure 6b. Marking and drilling plan for Rear Wall framing

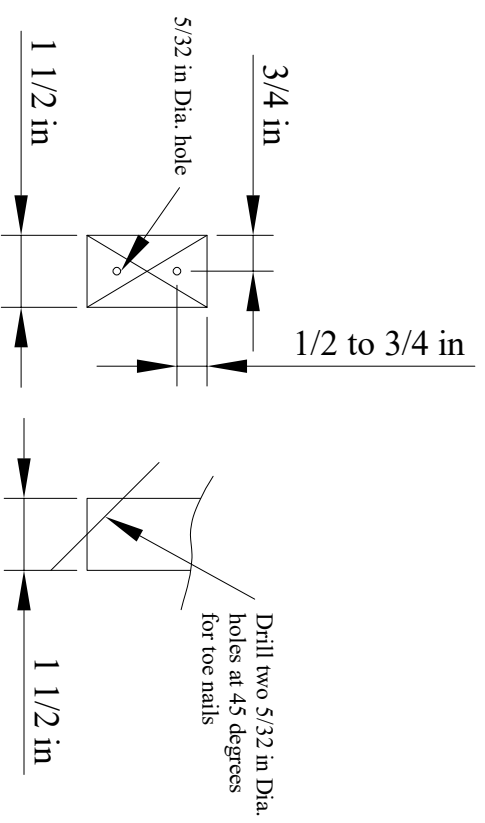


Figure 6e. Drilling key

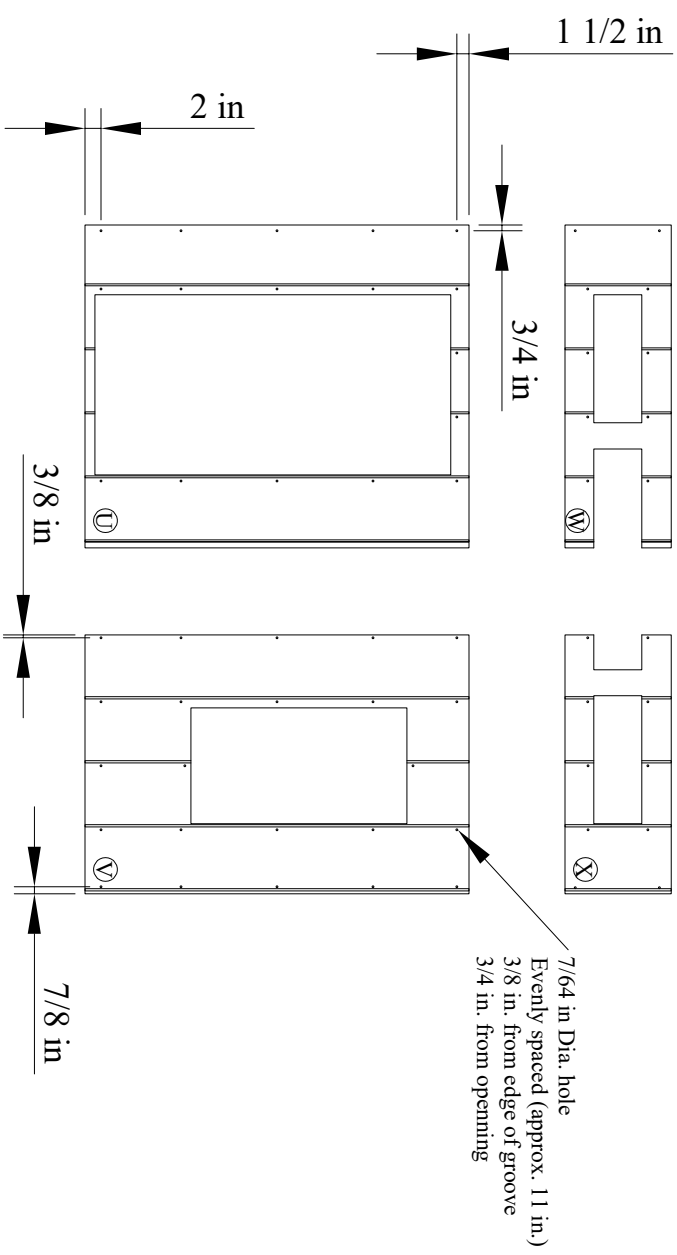


Figure 13a. Drilling plan for Front wall sheathing

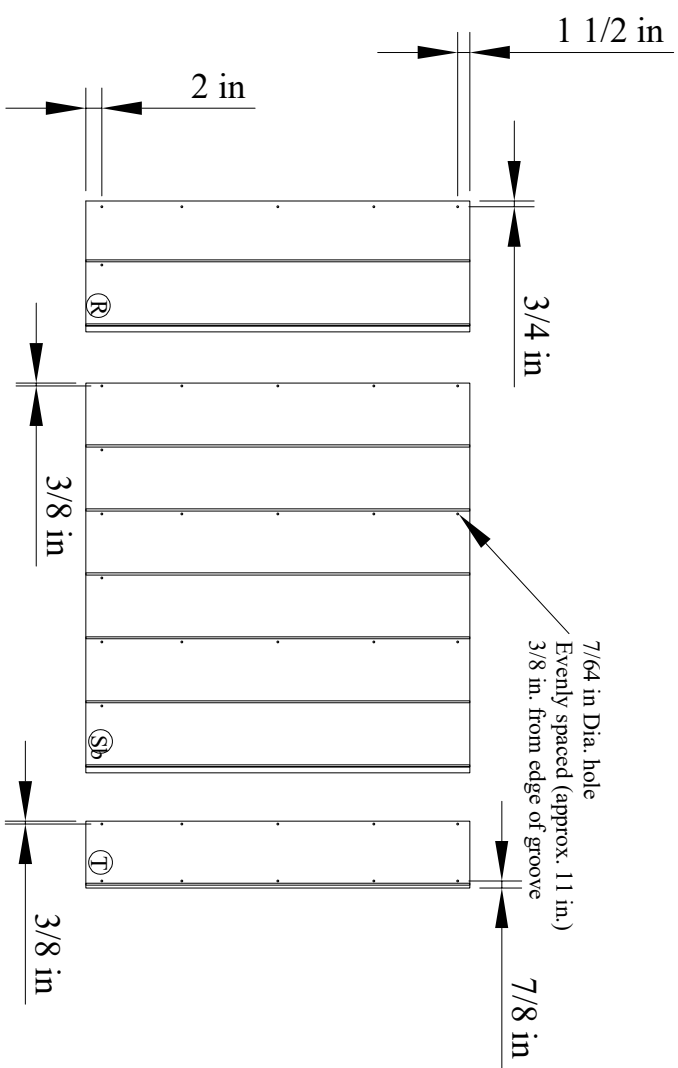


Figure 13b. Drilling plan for Rear wall sheathing

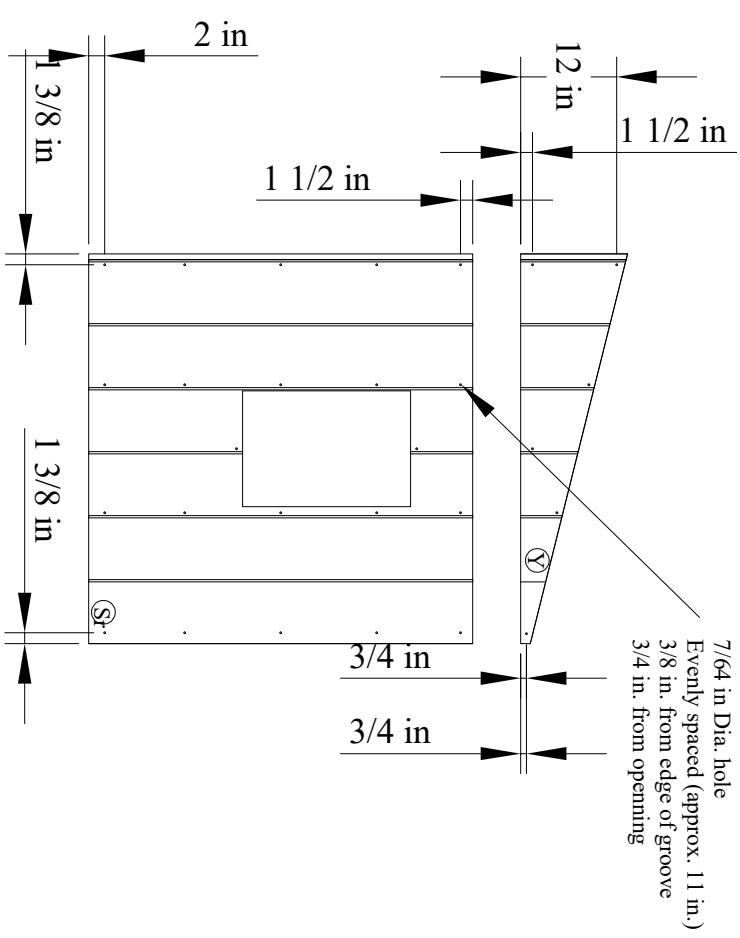


Figure 13c. Drilling plan for Right wall sheathing

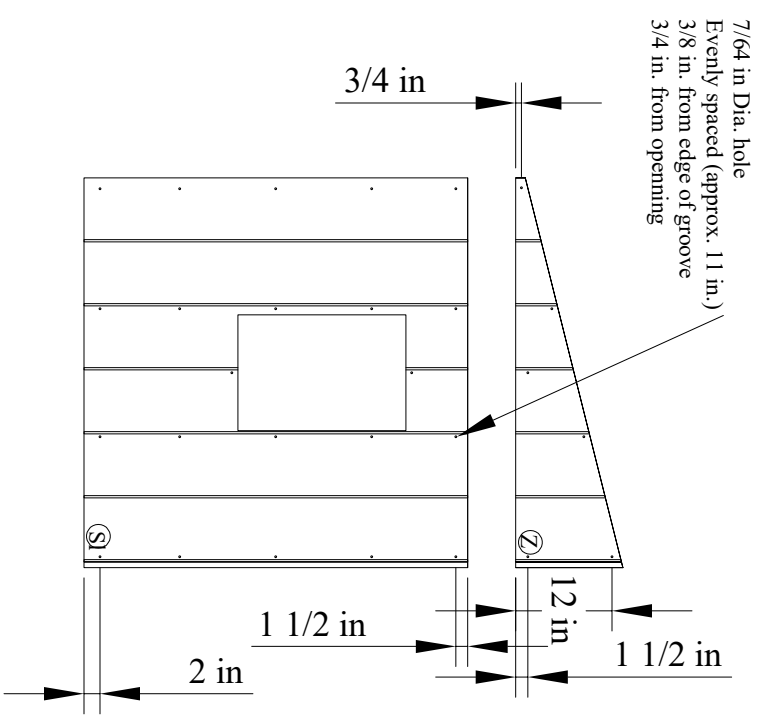


Figure 13d. Drilling plan for Left wall sheathing